


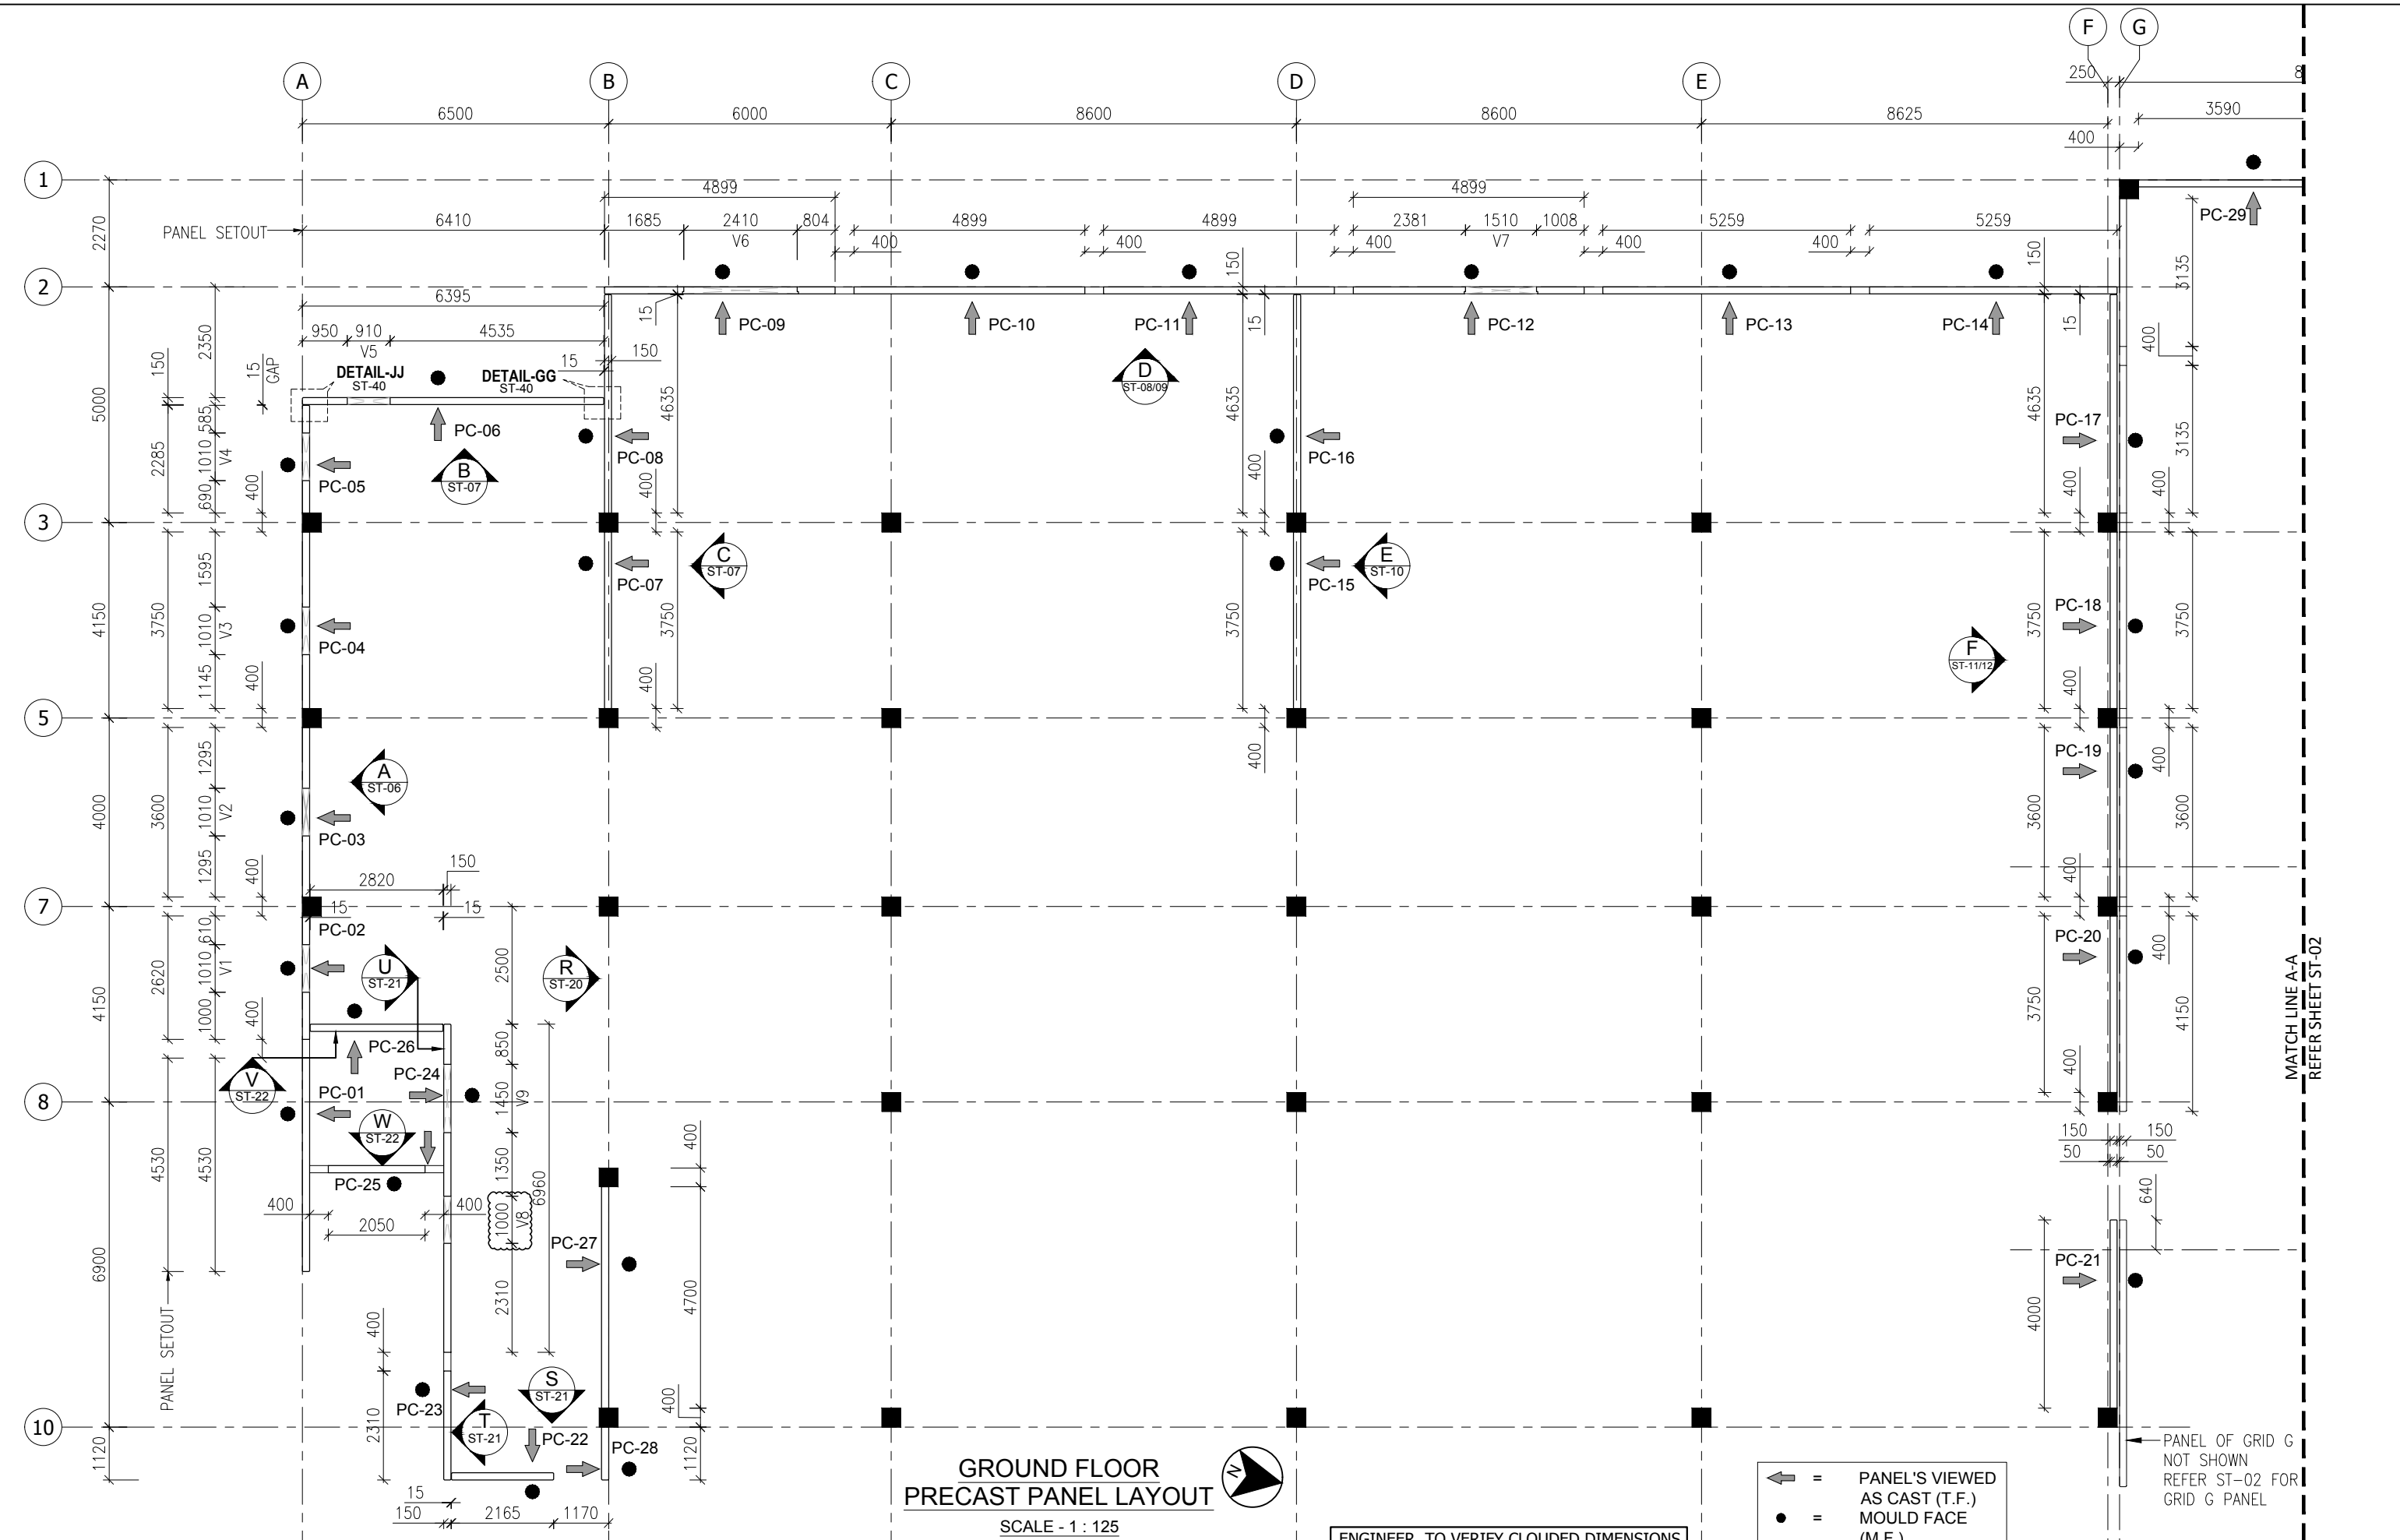

Franklin Private Hospital



DRAWING ISSUE	
3	ISSUED FOR CONSTRUCTION 15.06.20
2	REVISED AS PER COMMENTS 06.04.20
1	REVISED AS PER COMMENTS 02.03.20
0	ISSUED FOR APPROVAL 31.01.20
Drawn	RS
Scales	1:125


CONCRETE NOTES	
FINISHES	

REINFORCING NOTES	

PANEL DATA	
AREA:	
VOLUME:	
WEIGHT:	
A3 DENSITY =	

Project Title
FRANKLIN PRIVATE HOSPITAL FOR FRANKLIN HOSPITAL PROPERTIES LTD



Drawing Title		
GROUND FLOOR PRECAST PANEL LAYOUT		
Job No. 92/124I	Drg.No. ST-01	Issue 3

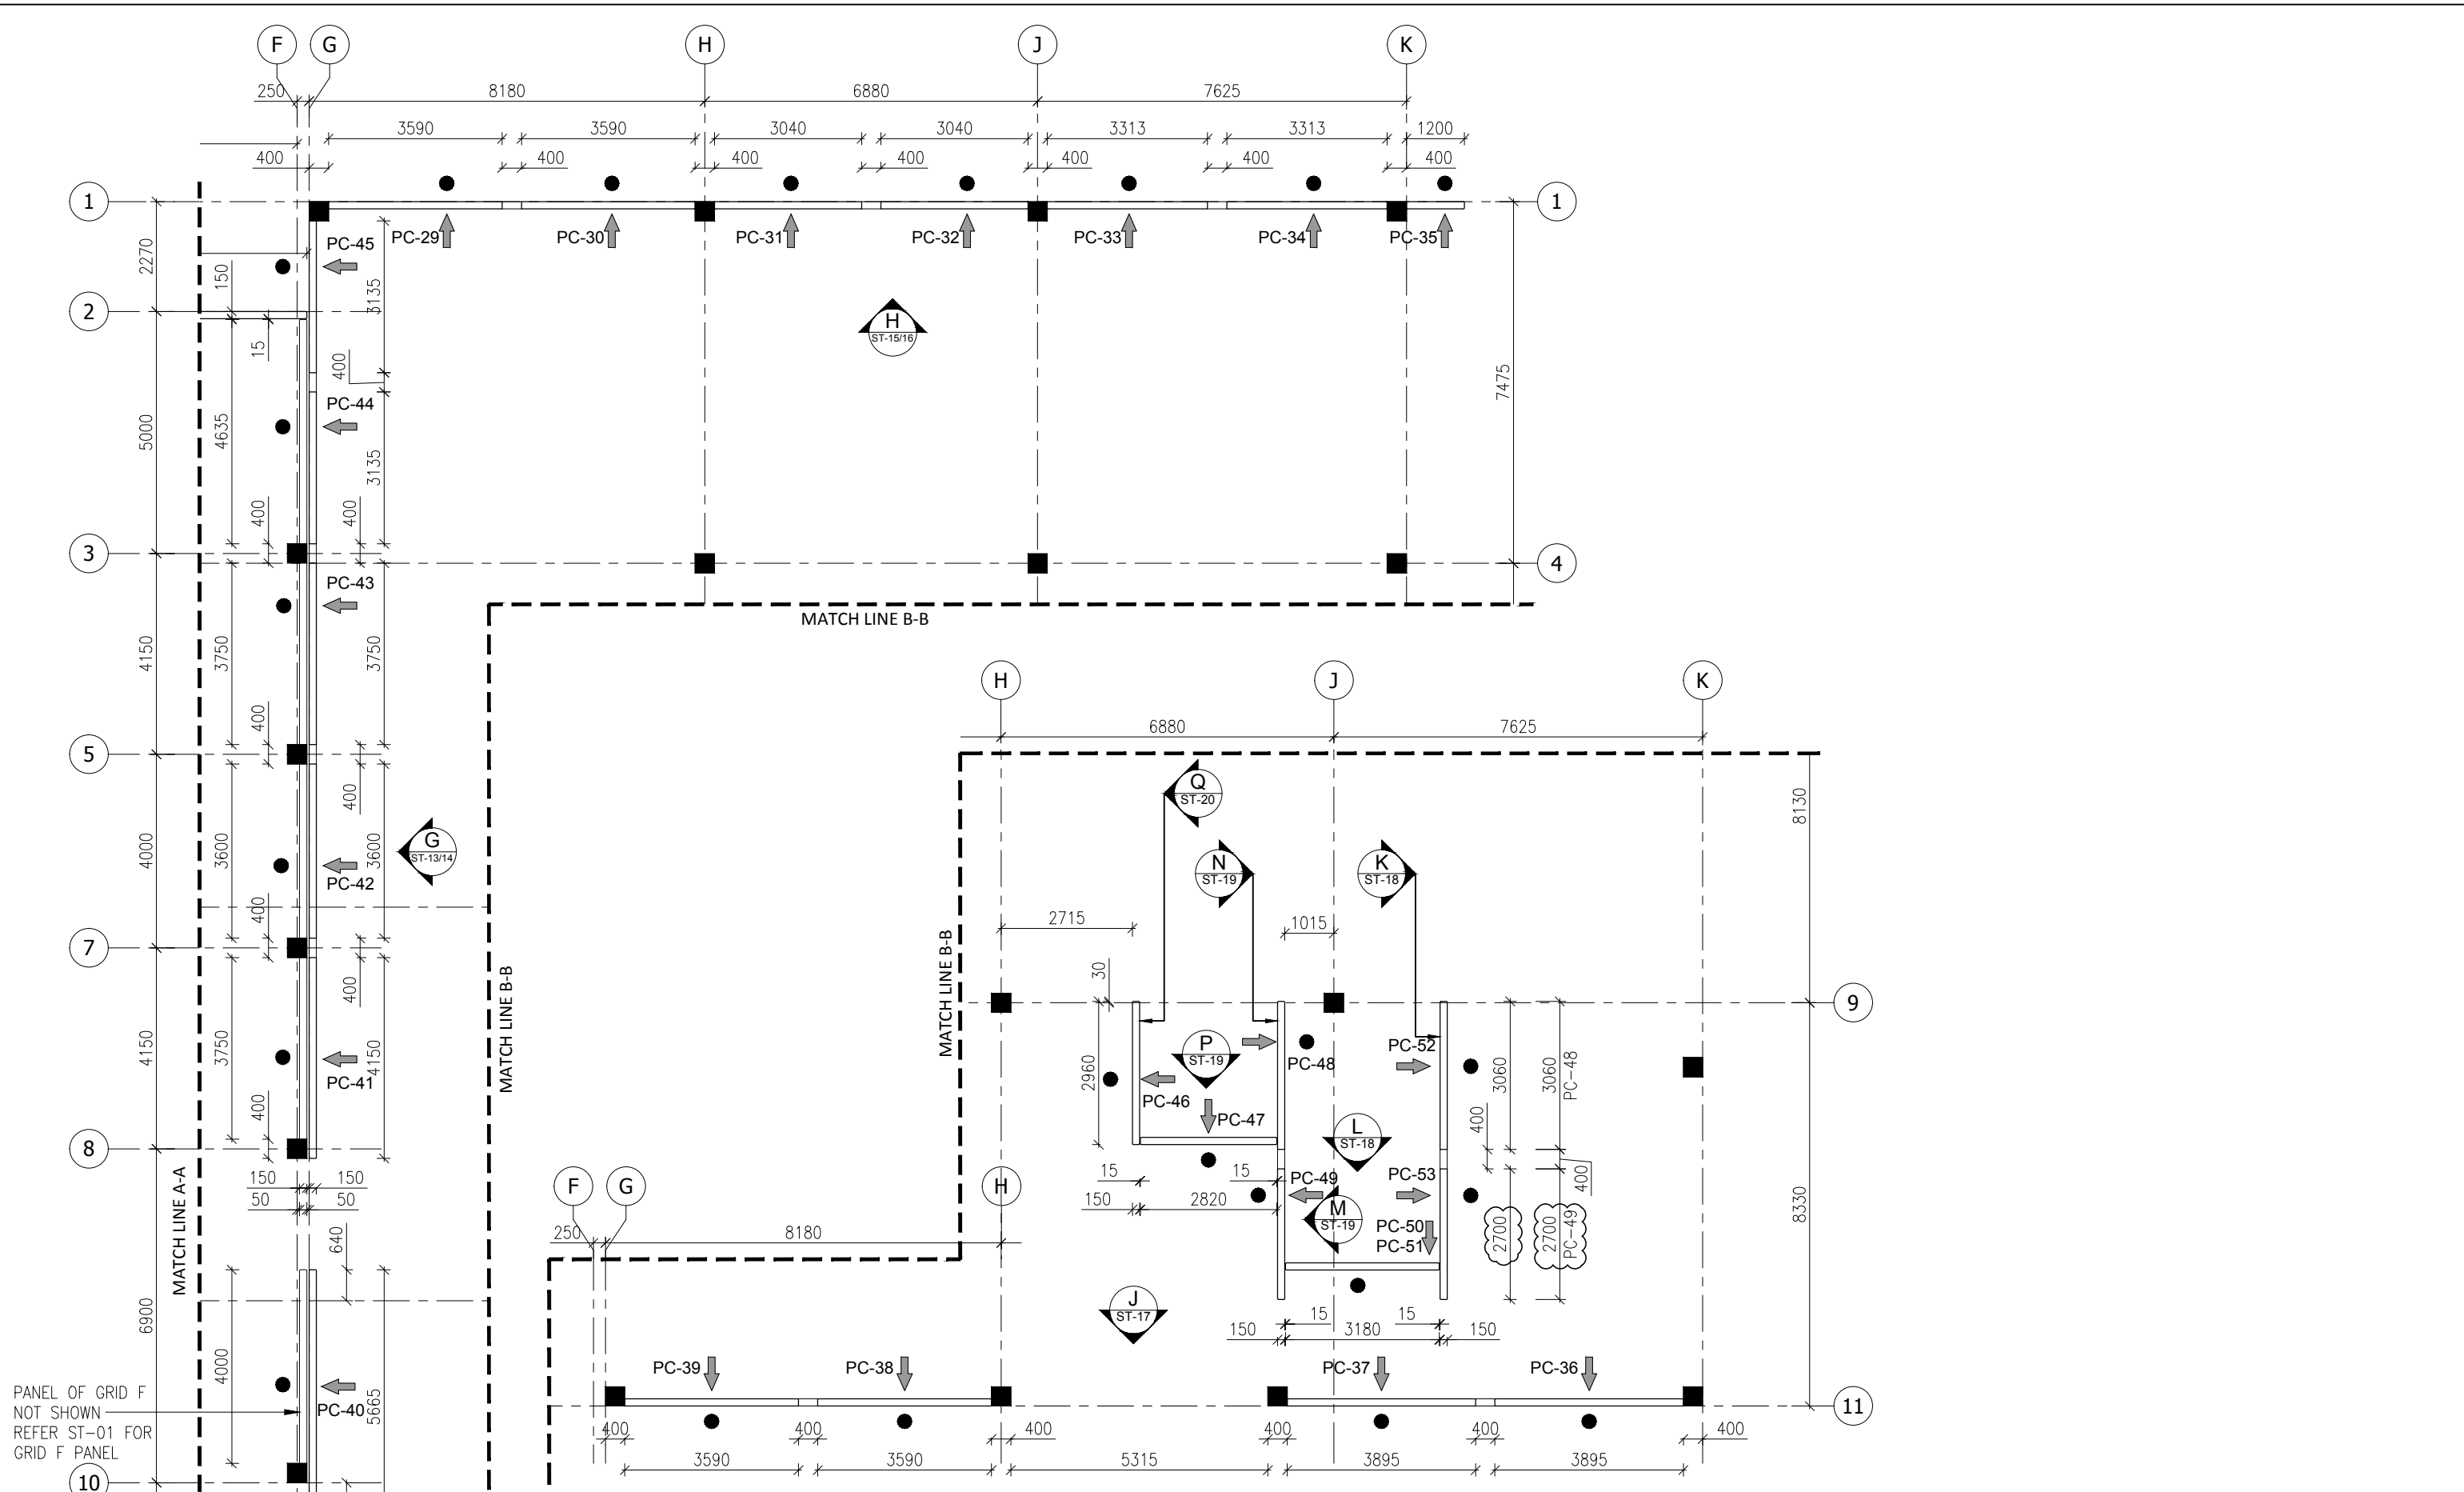

**GROUND FLOOR
PRECAST PANEL LAYOUT**
SCALE - 1 : 125


← = PANEL'S VIEWED AS CAST (T.F.)
● = MOULD FACE (M.F.)

DRAWING ISSUE		CONCRETE NOTES		REINFORCING NOTES		PANEL DATA		Project Title		Drawing Title	
1	ISSUED FOR CONSTRUCTION	15.06.20	FINISHES			AREA:		FRANKLIN PRIVATE HOSPITAL FOR FRANKLIN HOSPITAL PROPERTIES LTD		GROUND FLOOR PRECAST PANEL LAYOUT	
0	ISSUED FOR APPROVAL	31.01.20				VOLUME:					
Drawn	RS		WEIGHT:								
Scales	1:125		A3 DENSITY =								
								Job No.	92/1241	Drg.No.	ST-02
										Issue	1

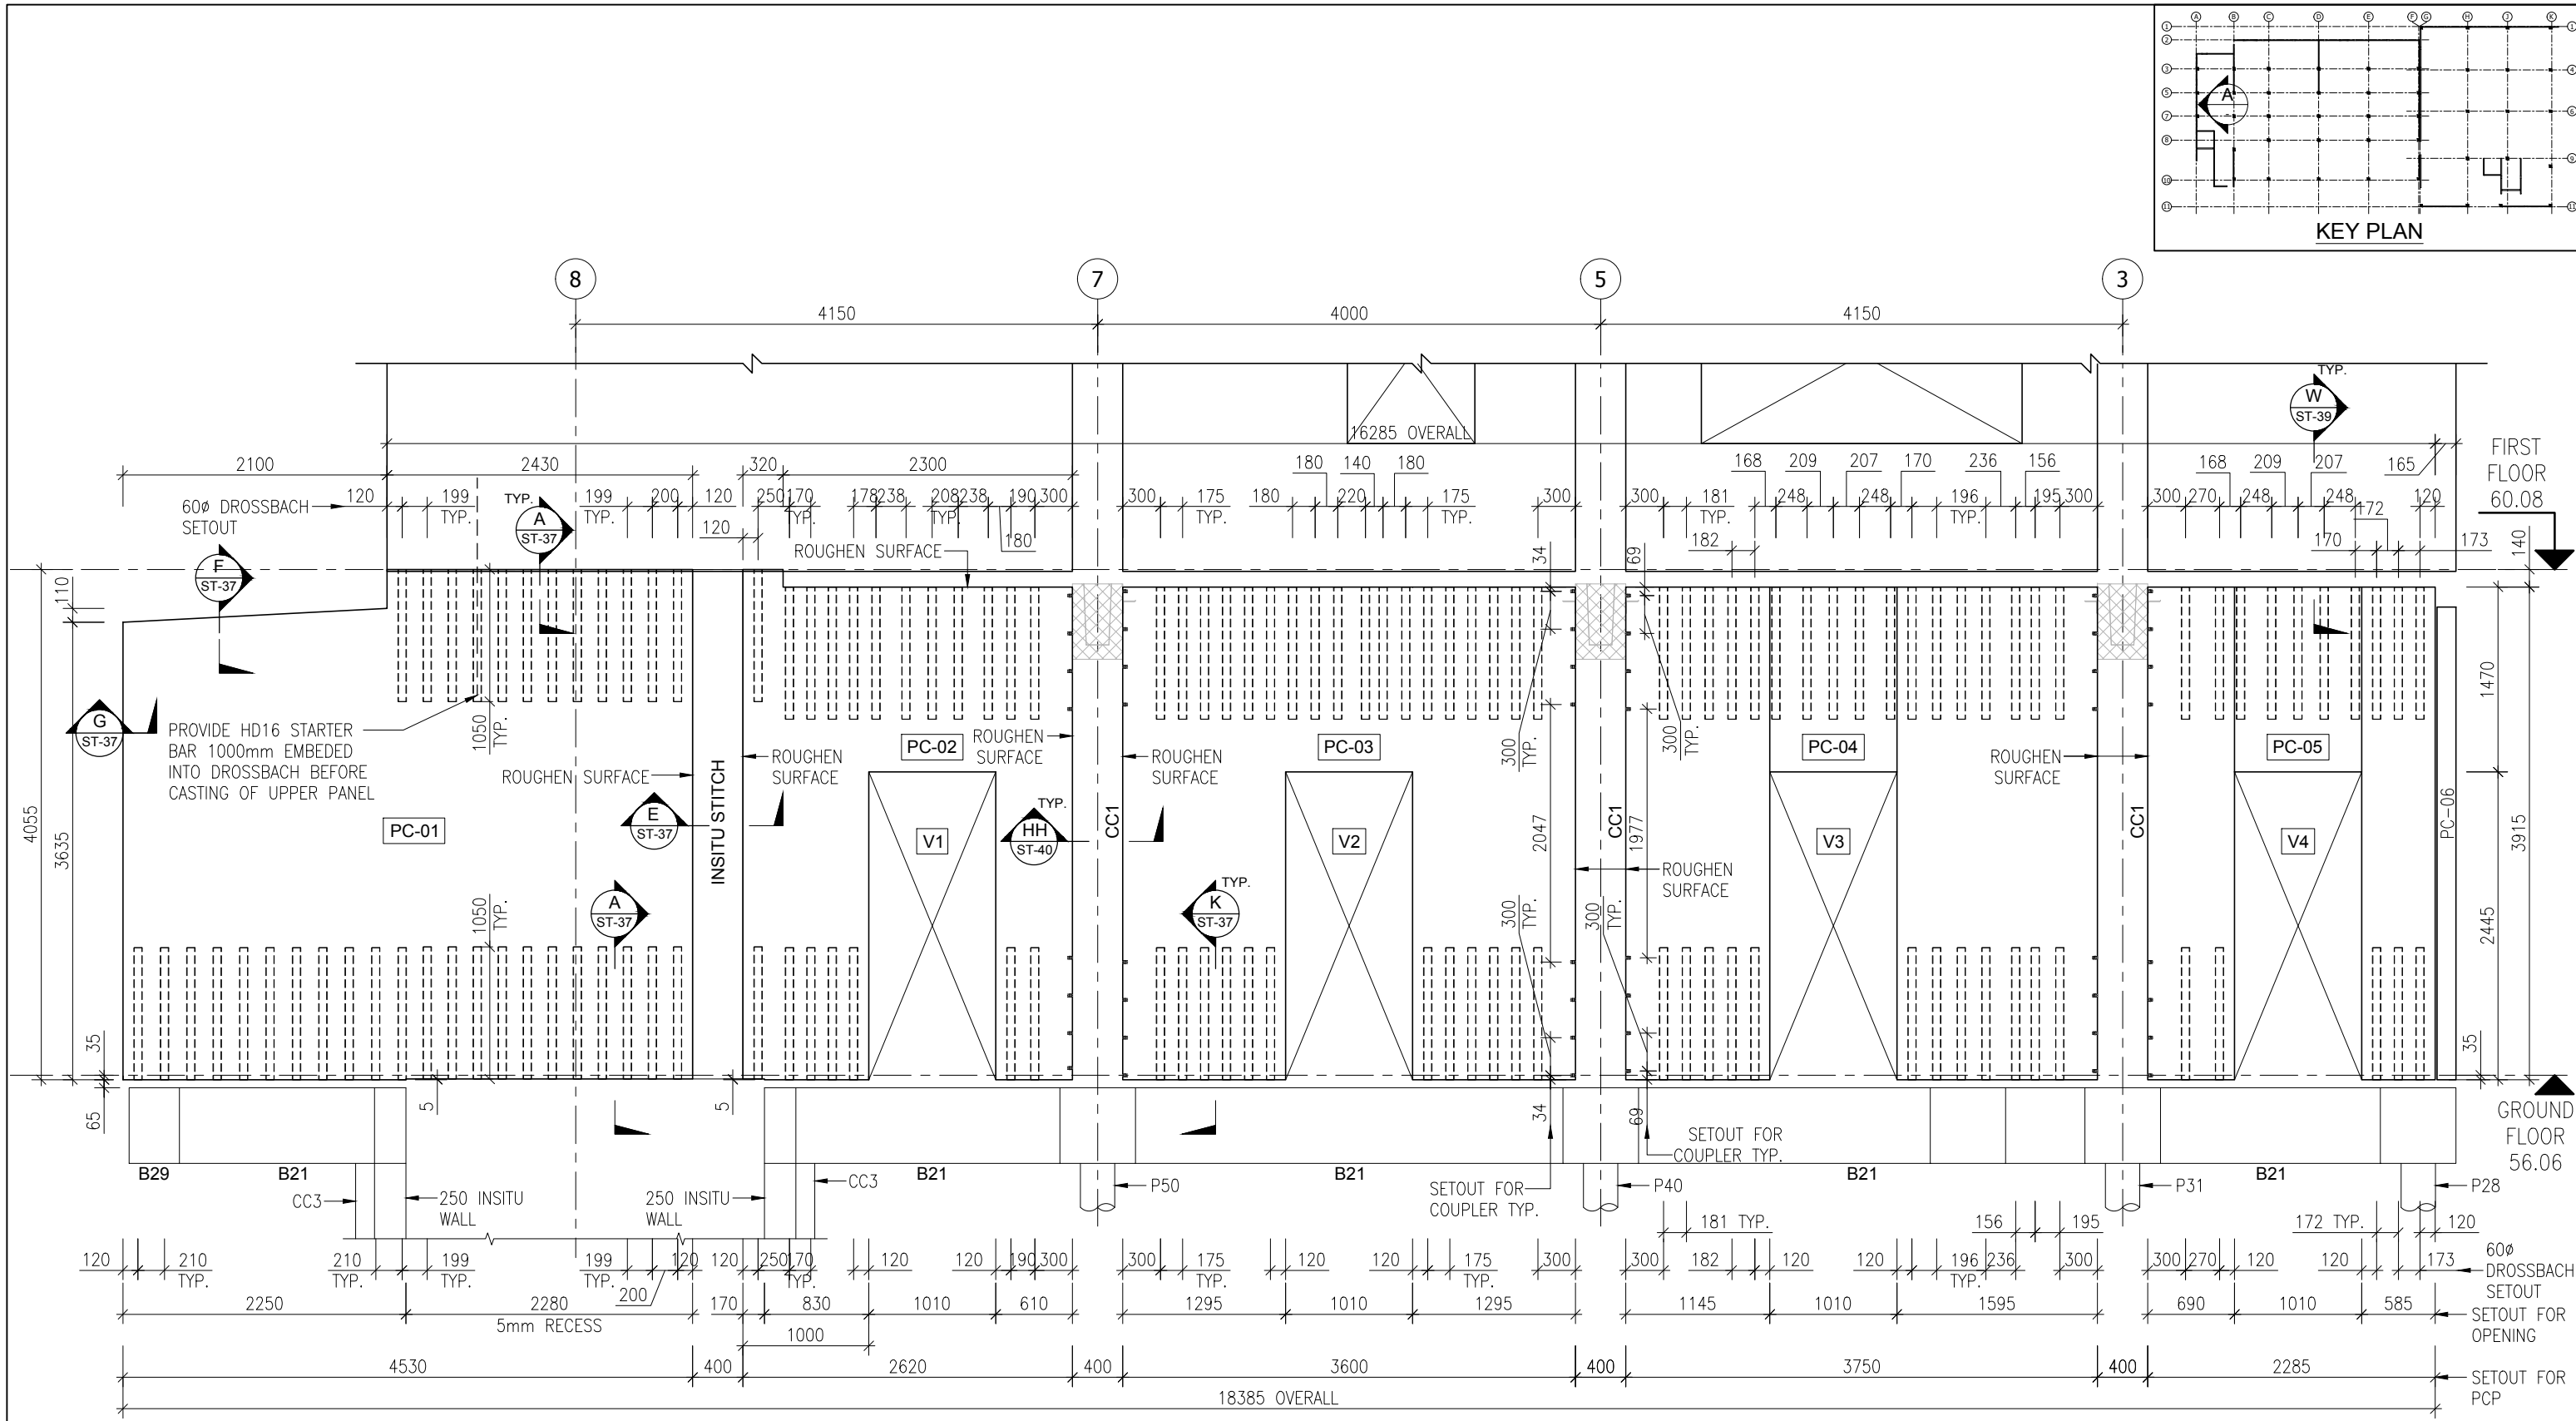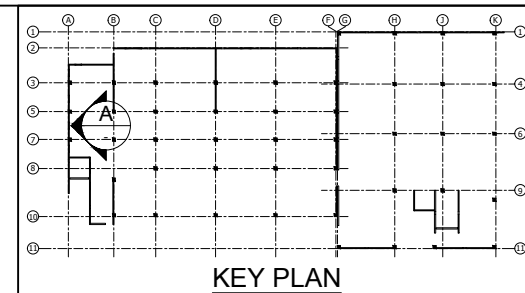


A PRECAST PANEL ELEVATION GRID A
SCALE - 1 : 50

DRAWING ISSUE		CONCRETE NOTES		REINFORCING NOTES		PANEL DATA		Project Title		Drawing Title	
3	ISSUED FOR CONSTRUCTION	15.06.20				AREA:		FRANKLIN PRIVATE HOSPITAL FOR FRANKLIN HOSPITAL PROPERTIES LTD		GROUND FLOOR PRECAST PANEL ELEVATION	
2	REVISED AS CLOUDED	06.04.20				VOLUME:				Job No. 92/124I Drg.No. ST-06 Issue 3	
1	REVISED AS PER COMMENTS	02.03.20				WEIGHT:					
0	ISSUED FOR APPROVAL	31.01.20				A3 DENSITY =					
Drawn	HD										
Scales	1:50										

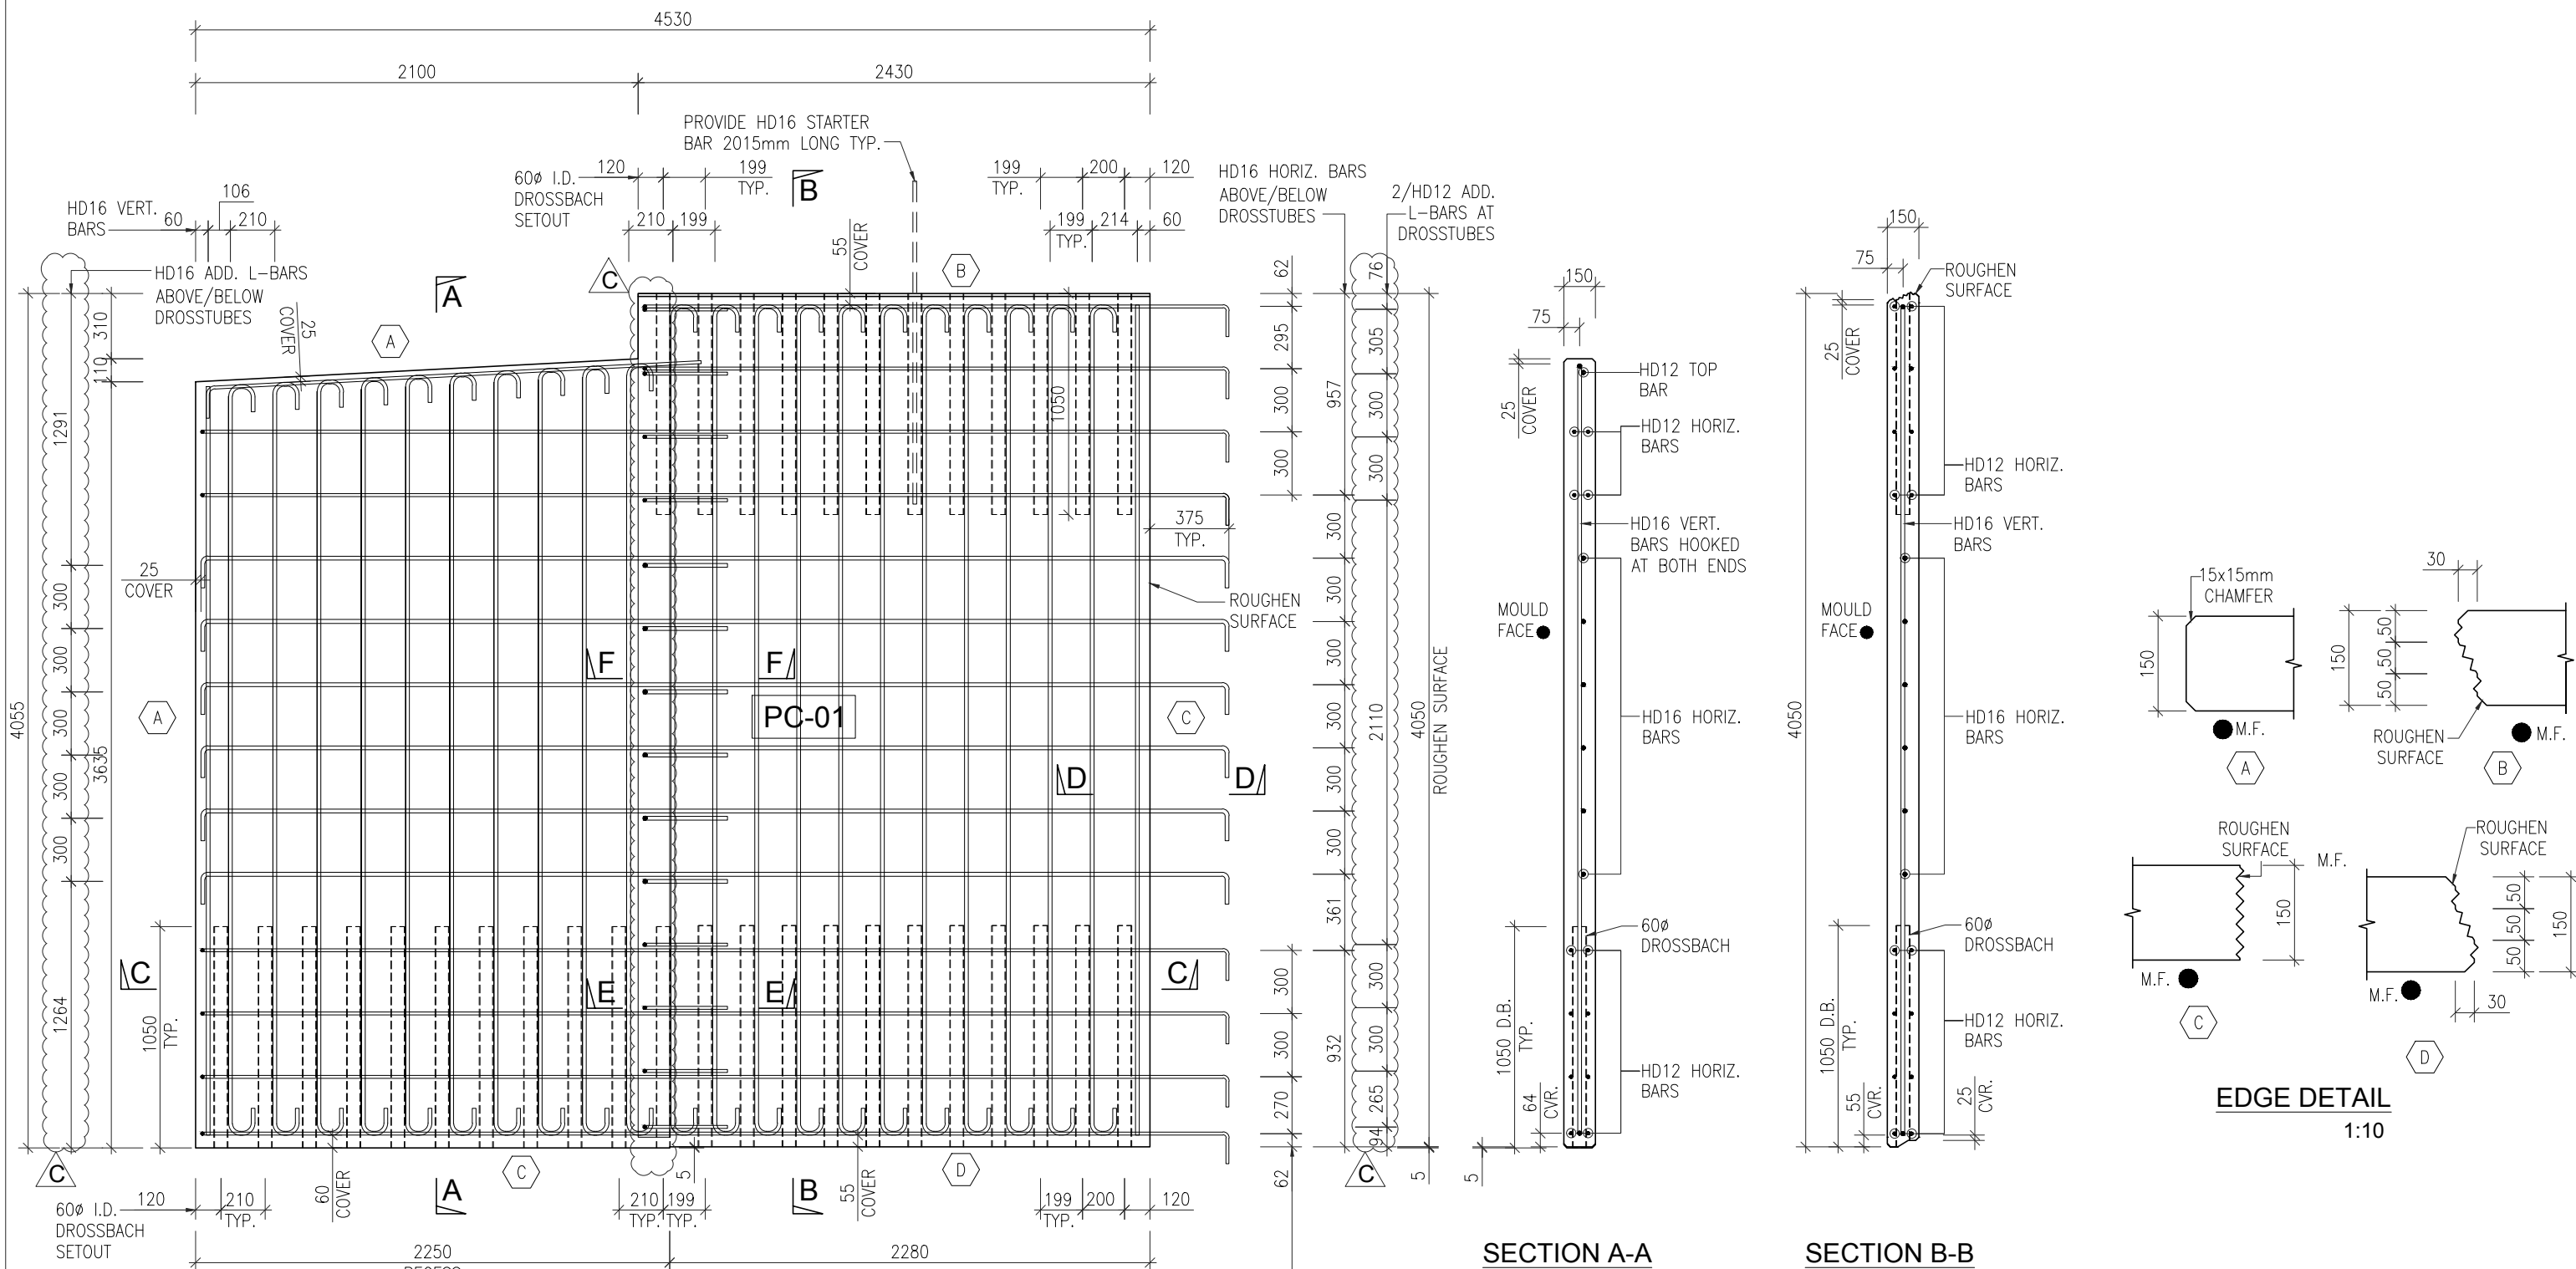


PANEL PC-01 - PLAN AS CAST
150 THK. 1:30

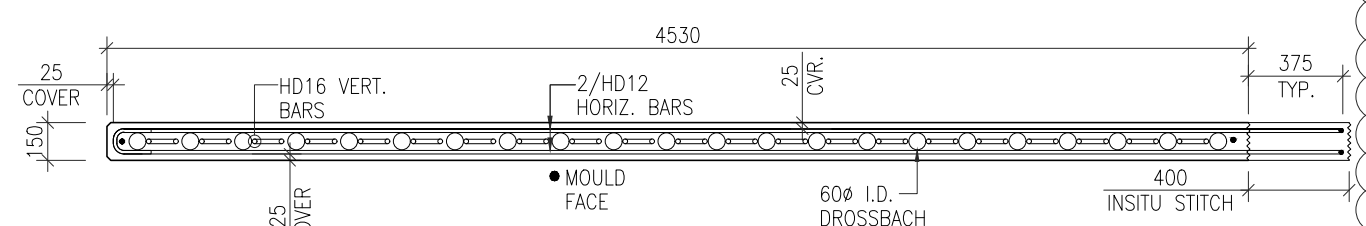

SECTION C-C
1:30


SECTION A-A
1:30

SECTION B-B
1:30

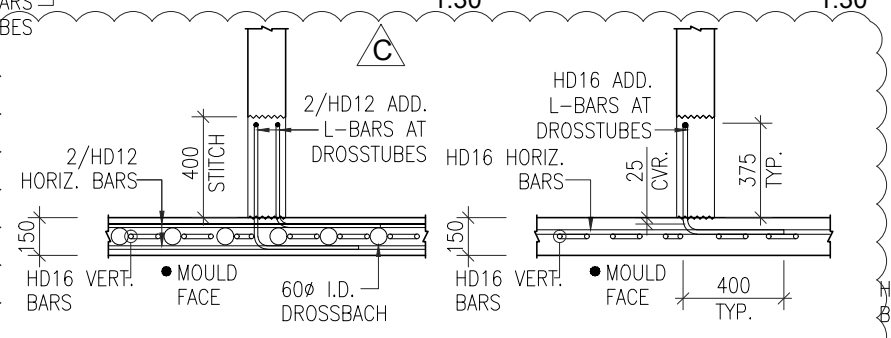


SECTION E-E
1:30

SECTION E-E
1:30

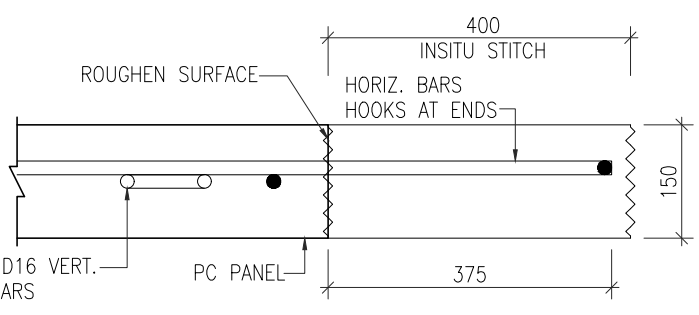

SECTION D-D
1:10

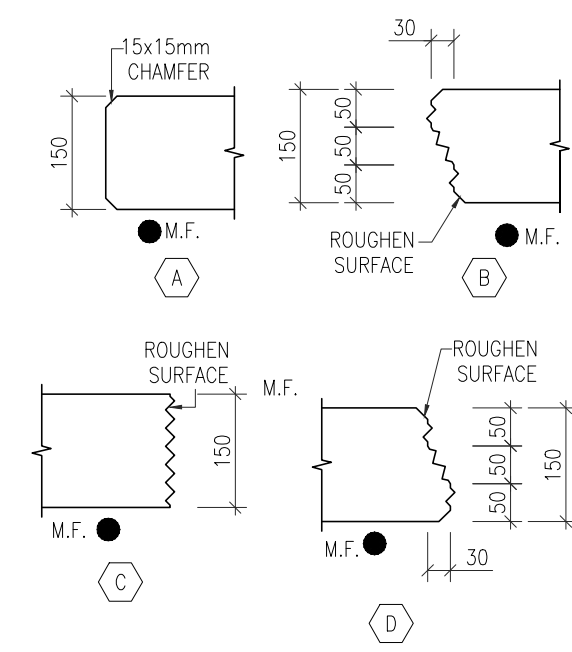

EDGE DETAIL
1:10

DRAWING ISSUE	
D ISSUED FOR CONSTRUCTION	16.04.20
C INSITU STITCH DETAIL UPDATED	14.04.20
B REVISED AS PER COMMENTS	06.04.20
A ISSUED FOR APPROVAL	14.03.20


CONCRETE NOTES	
FINISHES	MOULD FACE -
	TOP FACE -
	SIDES -
	MIN. CONCRETE f _c AT 28 DAYS 30MPa
MIN. CONC. STRENGTH AT LIFTING 20MPa	

REINFORCING NOTES	
CONCRETE COVER = 25mm MIN. U.N.O	
HR=ROUND HIGH YIELD STEEL 500EMPA	
HD=DEFORMED HIGH YIELD STEEL 500EMPA	
D=DEFORMED MILD STEEL 300EMPA	
R=ROUND MILD STEEL 300EMPA	
REINFORCING TO AS/NZS 4671 MICRO ALLOY	

PANEL DATA	
AREA:	17.59m ²
VOLUME:	2.64m ³
WEIGHT:	6.60T
A3 DENSITY =	2.50 t/m ³

Project Title
FRANKLIN PRIVATE HOSPITAL FOR FRANKLIN HOSPITAL PROPERTIES LTD

Drawing Title		
PRECAST PANEL SHOP DRAWING		
Job No. 92/1241	Drg.No. PC-01	Issue D

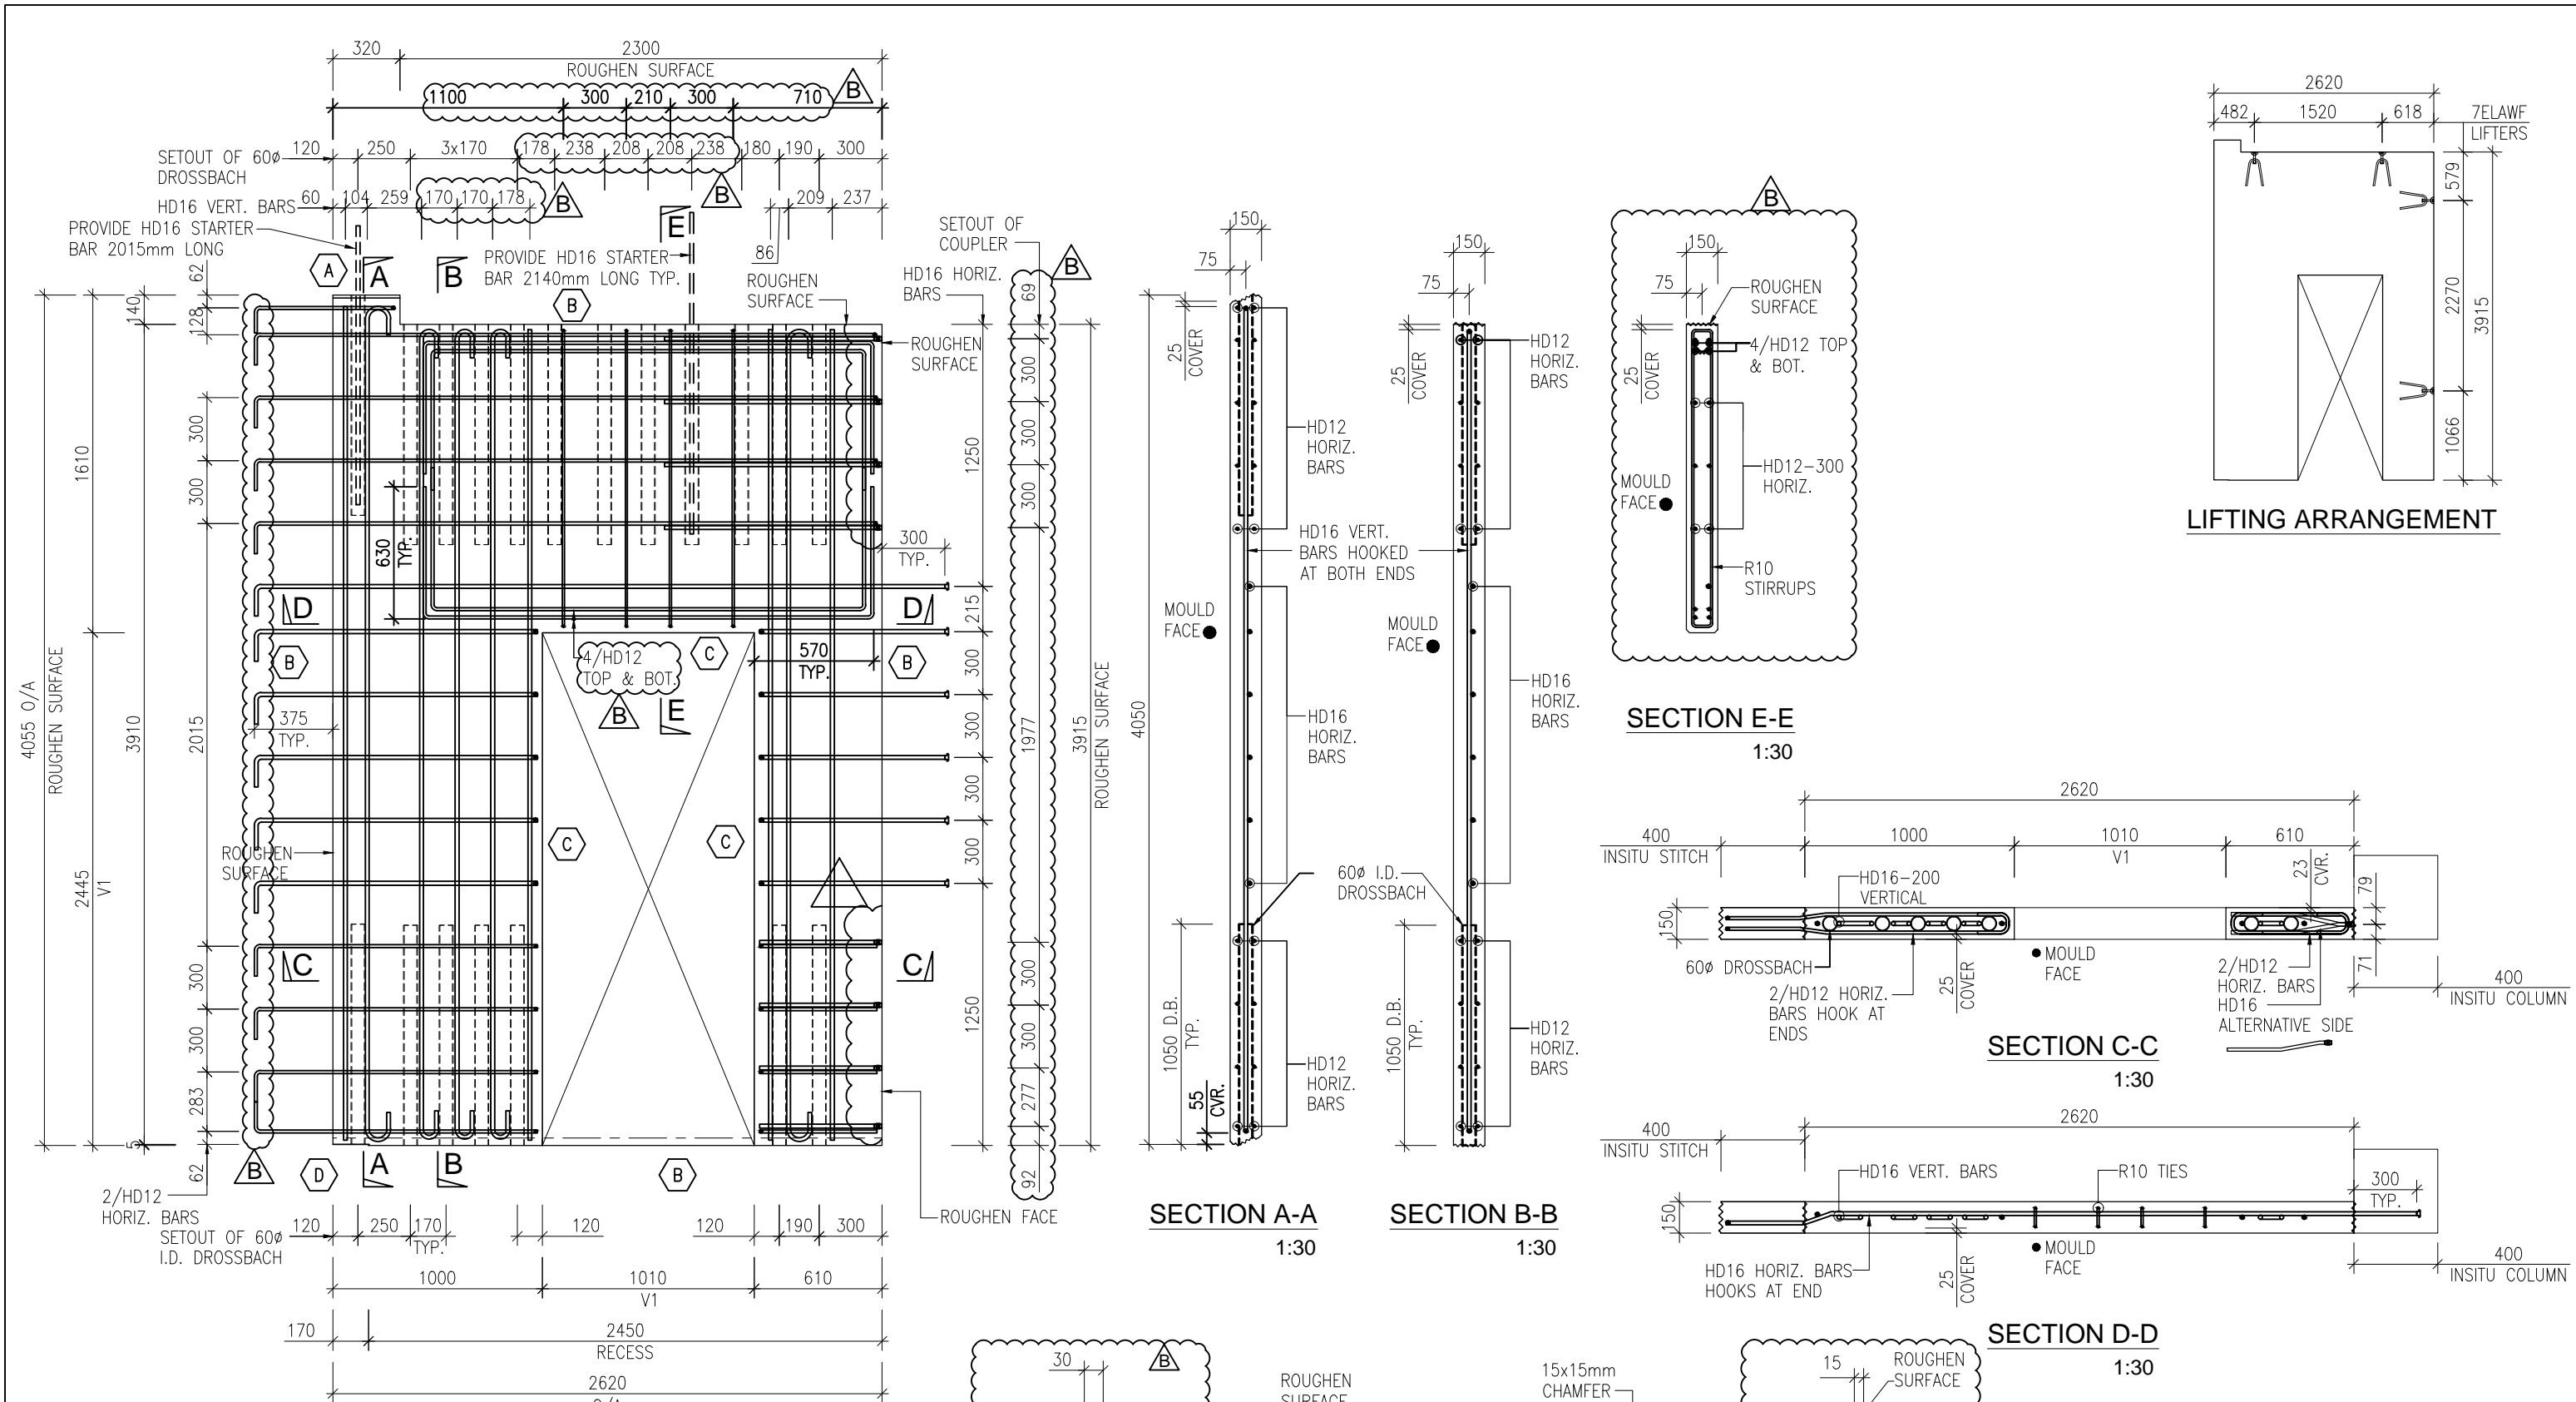

PANEL PC-02 - PLAN AS CAST
150 THK. 1:30

SECTION A-A
1:30





SECTION B-B
1:30

SECTION E-E
1:30

SECTION C-C
1:30

SECTION D-D
1:30

LIFTING ARRANGEMENT

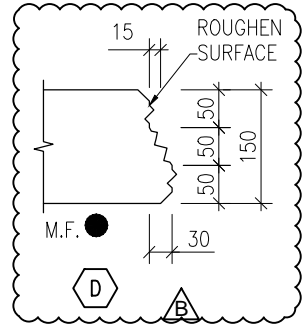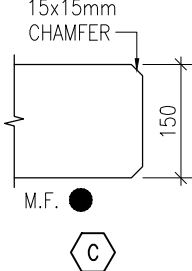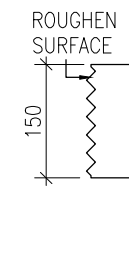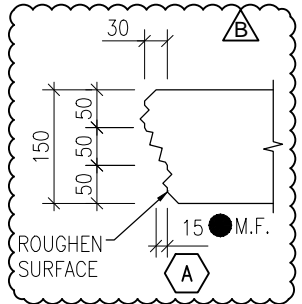

EDGE DETAIL

1:10

DRAWING ISSUE		CONCRETE NOTES		REINFORCING NOTES		PANEL DATA		Project Title		Drawing Title		
C	ISSUED FOR CONSTRUCTION	16.04.20	FINISHES	MOULD FACE	-	CONCRETE COVER = 25mm MIN. U.N.O	AREA: 7.83m ²	FRANKLIN PRIVATE HOSPITAL FOR FRANKLIN HOSPITAL PROPERTIES LTD		PRECAST PANEL SHOP DRAWING		
B	REVISED AS PER COMMENTS	06.04.20	TOP FACE	-	HR=ROUND HIGH YIELD STEEL 500EMPA	VOLUME: 1.17m ³						
A	ISSUED FOR APPROVAL	14.03.20	SIDES	-	HD=DEFORMED HIGH YIELD STEEL 500EMPA	WEIGHT: 2.92T						
Drawn	RS		MIN. CONCRETE f _c AT 28 DAYS	30MPa	D=DEFORMED MILD STEEL 300EMPA	A3 DENSITY = 2.50 t/m ³						
Scales	1:10, 1:30		MIN. CONC. STRENGTH AT LIFTING	20MPa	R=ROUND MILD STEEL 300EMPA		Job No.	92/1241	Drg.No.	PC-02	Issue	C